


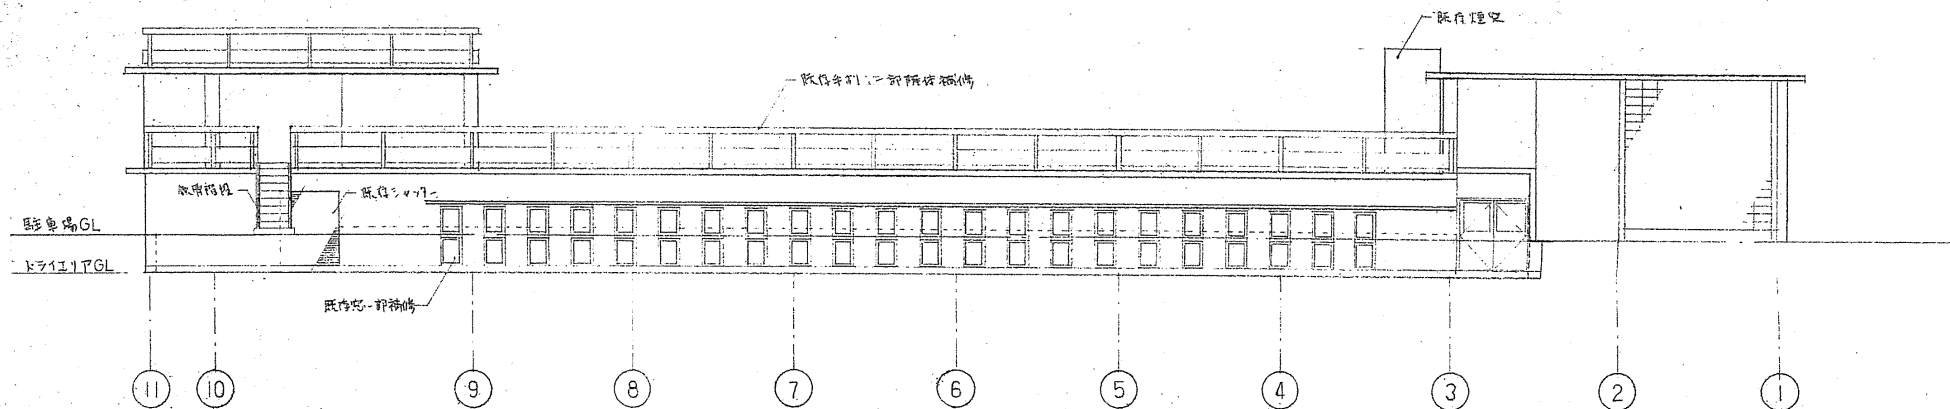


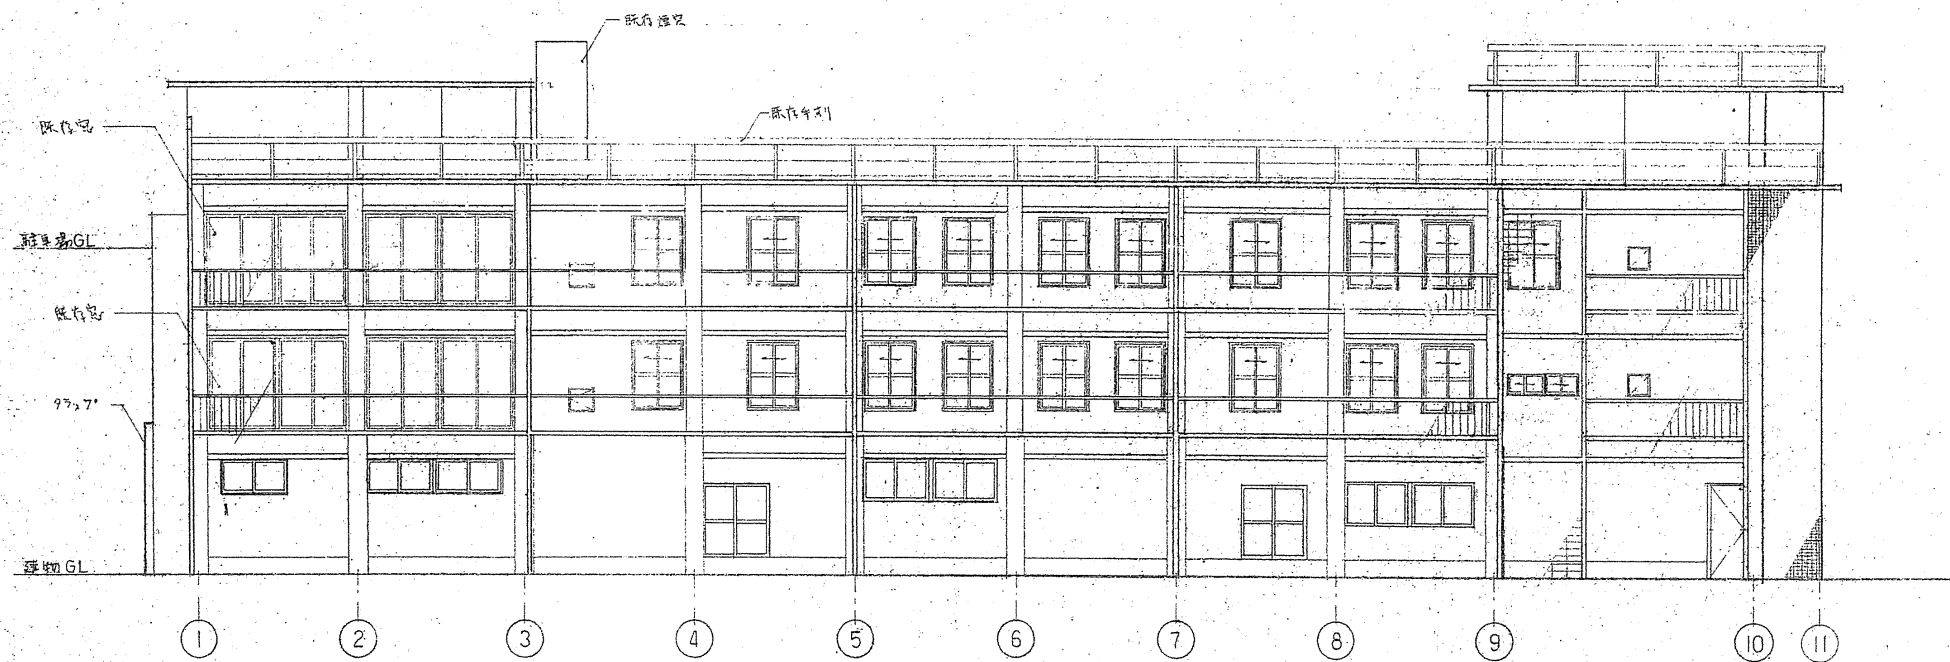

正面立面図 1:100

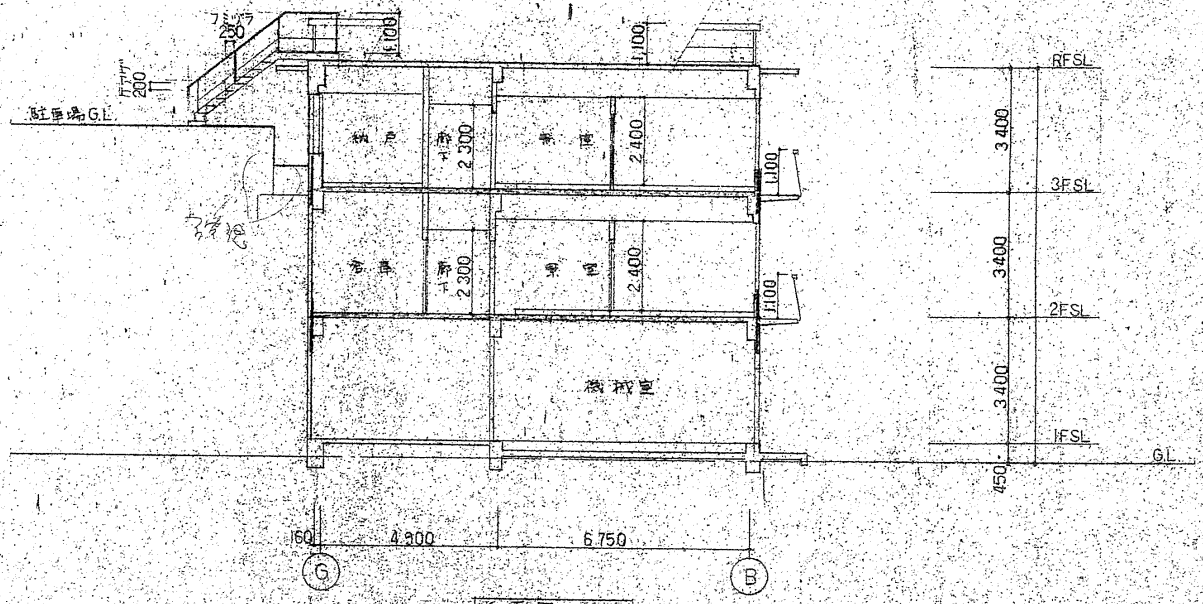

側面立面図 1:100

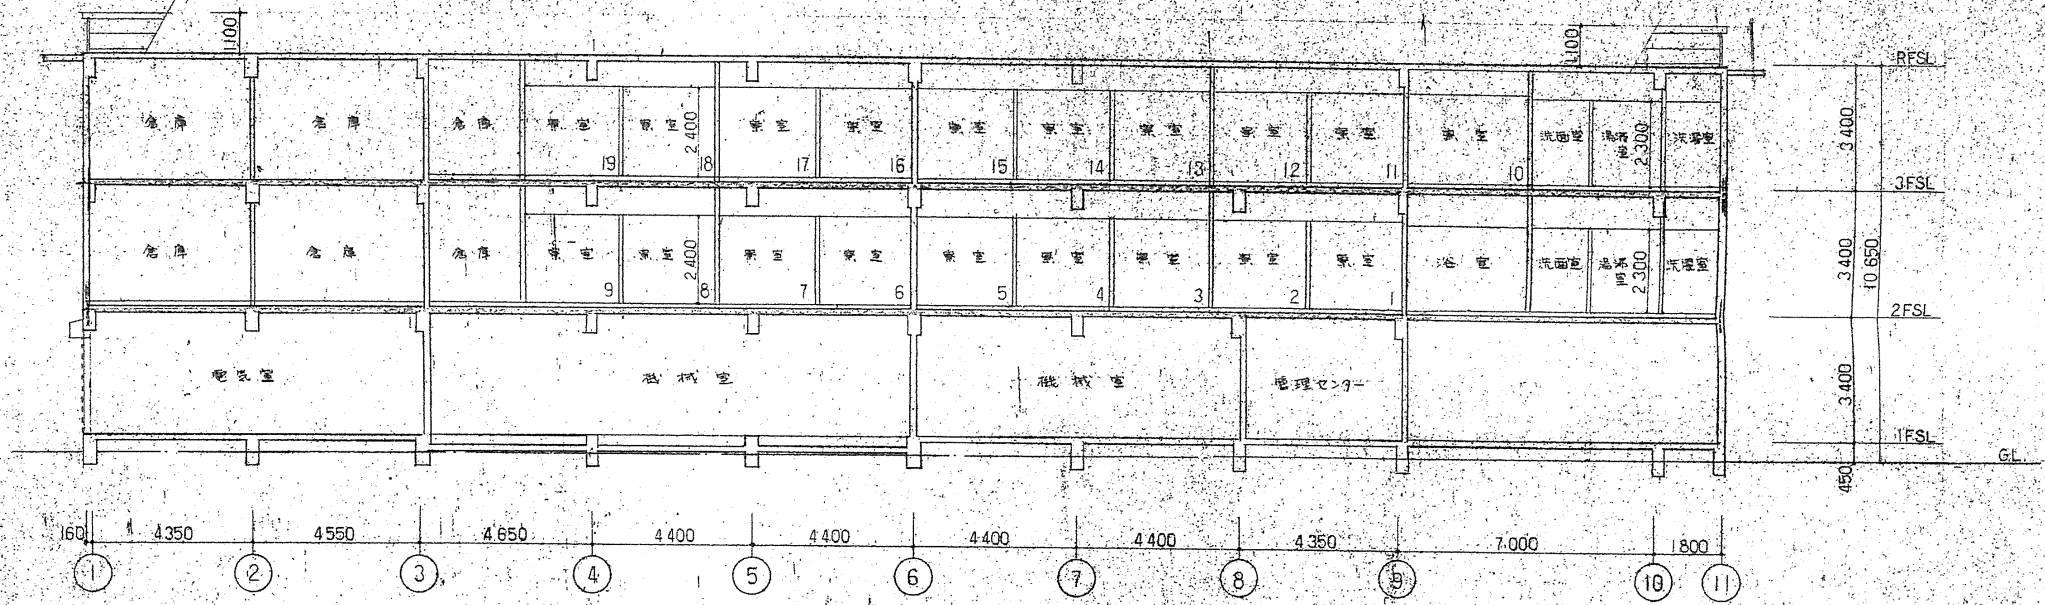

防火区画

